



A HOUSE SERVICE LATERAL DETAILS
NOT TO SCALE

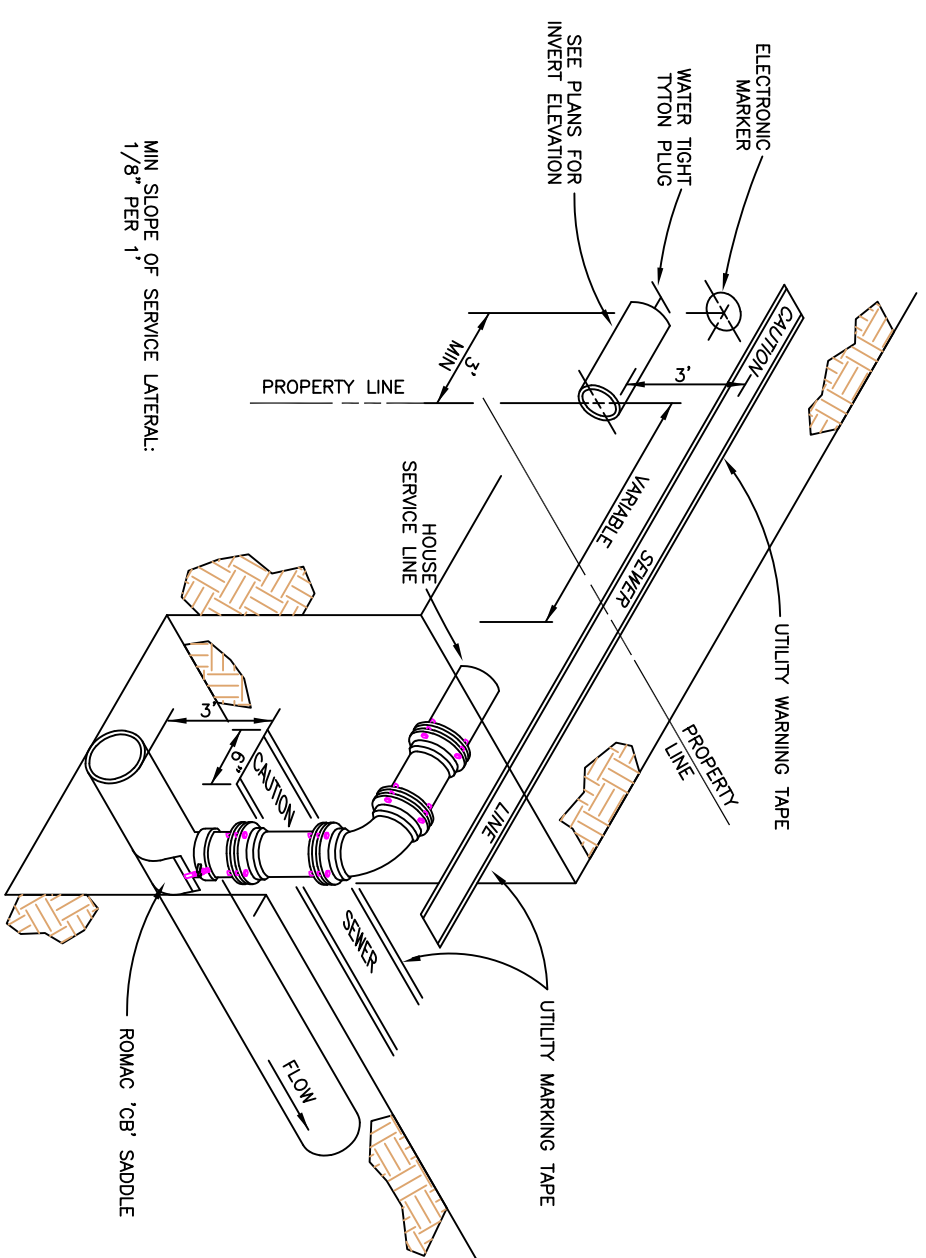

B TYPICAL SEWER SERVICE
NOT TO SCALE

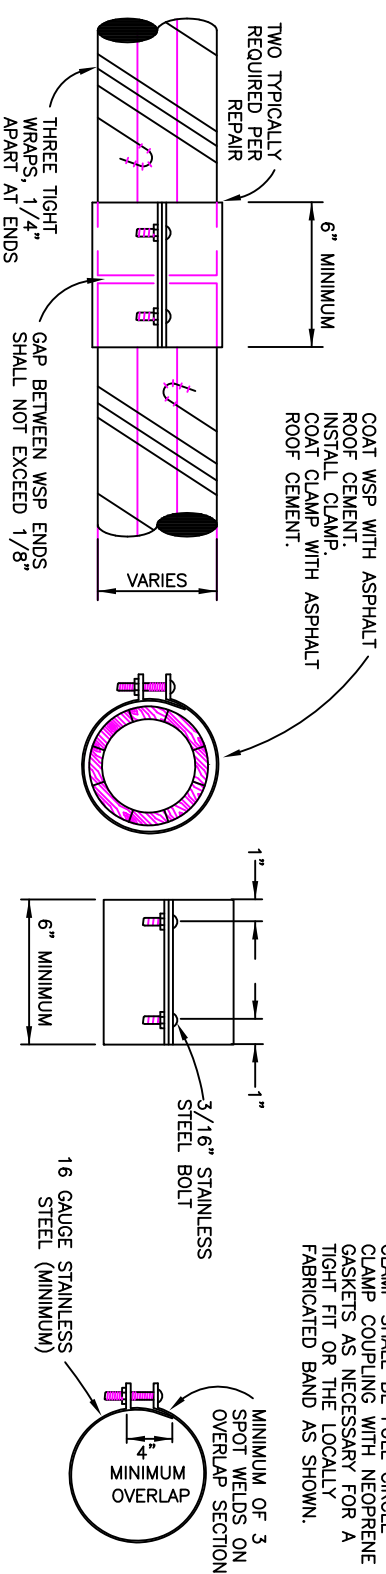

WHEN CONNECTING SEWER SERVICE PIPE HAVING DIFFERENT OUTSIDE DIAMETERS, MATCH INSIDE DIAMETERS AND BUILD UP THE SMALLER OD PIPE WITH 3" WIDE NEOPRENE GASKET MATERIAL. COAT WITH ASPHALT ROOF CEMENT.

C WOOD STAVE SERVICE REPAIR DETAIL
NOT TO SCALE

- GENERAL NOTES:**
1. WHEN SERVICE PIPING IS HDPE OR WOODSTAVE, ALL FITTINGS SHALL BE NO HUB CAST IRON CONNECTED WITH MISSION MR56-44 COUPLINGS.
 2. WHEN SERVICE PIPING IS DIP, ALL FITTINGS AND BENDS SHALL BE OF DUCTILE IRON.
 3. SERVICE PIPING AND FITTINGS SHALL BE INSULATED WITH A MIN 3" OF URETHANE.
 4. SERVICES ARE TYPICALLY 4" DIAMETER, WITH 6" FOR SPECIAL CASES.
 5. MINIMUM COVER FOR SEWER SERVICES IS 4 FT.
 6. SERVICE SADDLE FURNISHED AND INSTALLED BY UTILITY.

4/28/06	UPDATED LATERAL SERVICE DETAILS	CMH	DESIGNED	APPROVED
4/3/08	UPDATED LATERAL SERVICE DETAILS	CMH	DRAWN	USA ENGINEER
12/16/20	NEW LOGOS	CMH	CHECKED	MJB
DATE	REVISION	BY	DATE	FILE: STANDARD DETAILS SS3



SANITARY SEWER SYSTEM SERVICES

SS3